

NOT FOR CONSTRUCTION

DESIGNED BY: XXX
 DRAWN BY: XXX
 CHECKED BY: XXX
 PROJECT: 22404.11

PEASE DEVELOPMENT AUTHORITY
 DIVISION OF PORTS AND HARBORS
 55 Market Street
 Portsmouth, NH

RYE HARBOR
DECK AND DOCK HOUSE
 1870 Ocean Boulevard
 Rye, NH


CONCEPT FLOOR PLAN

SCALE: AS NOTED


DATE: 07-18-24

DWG.: **AE101**

SHEET: OF .

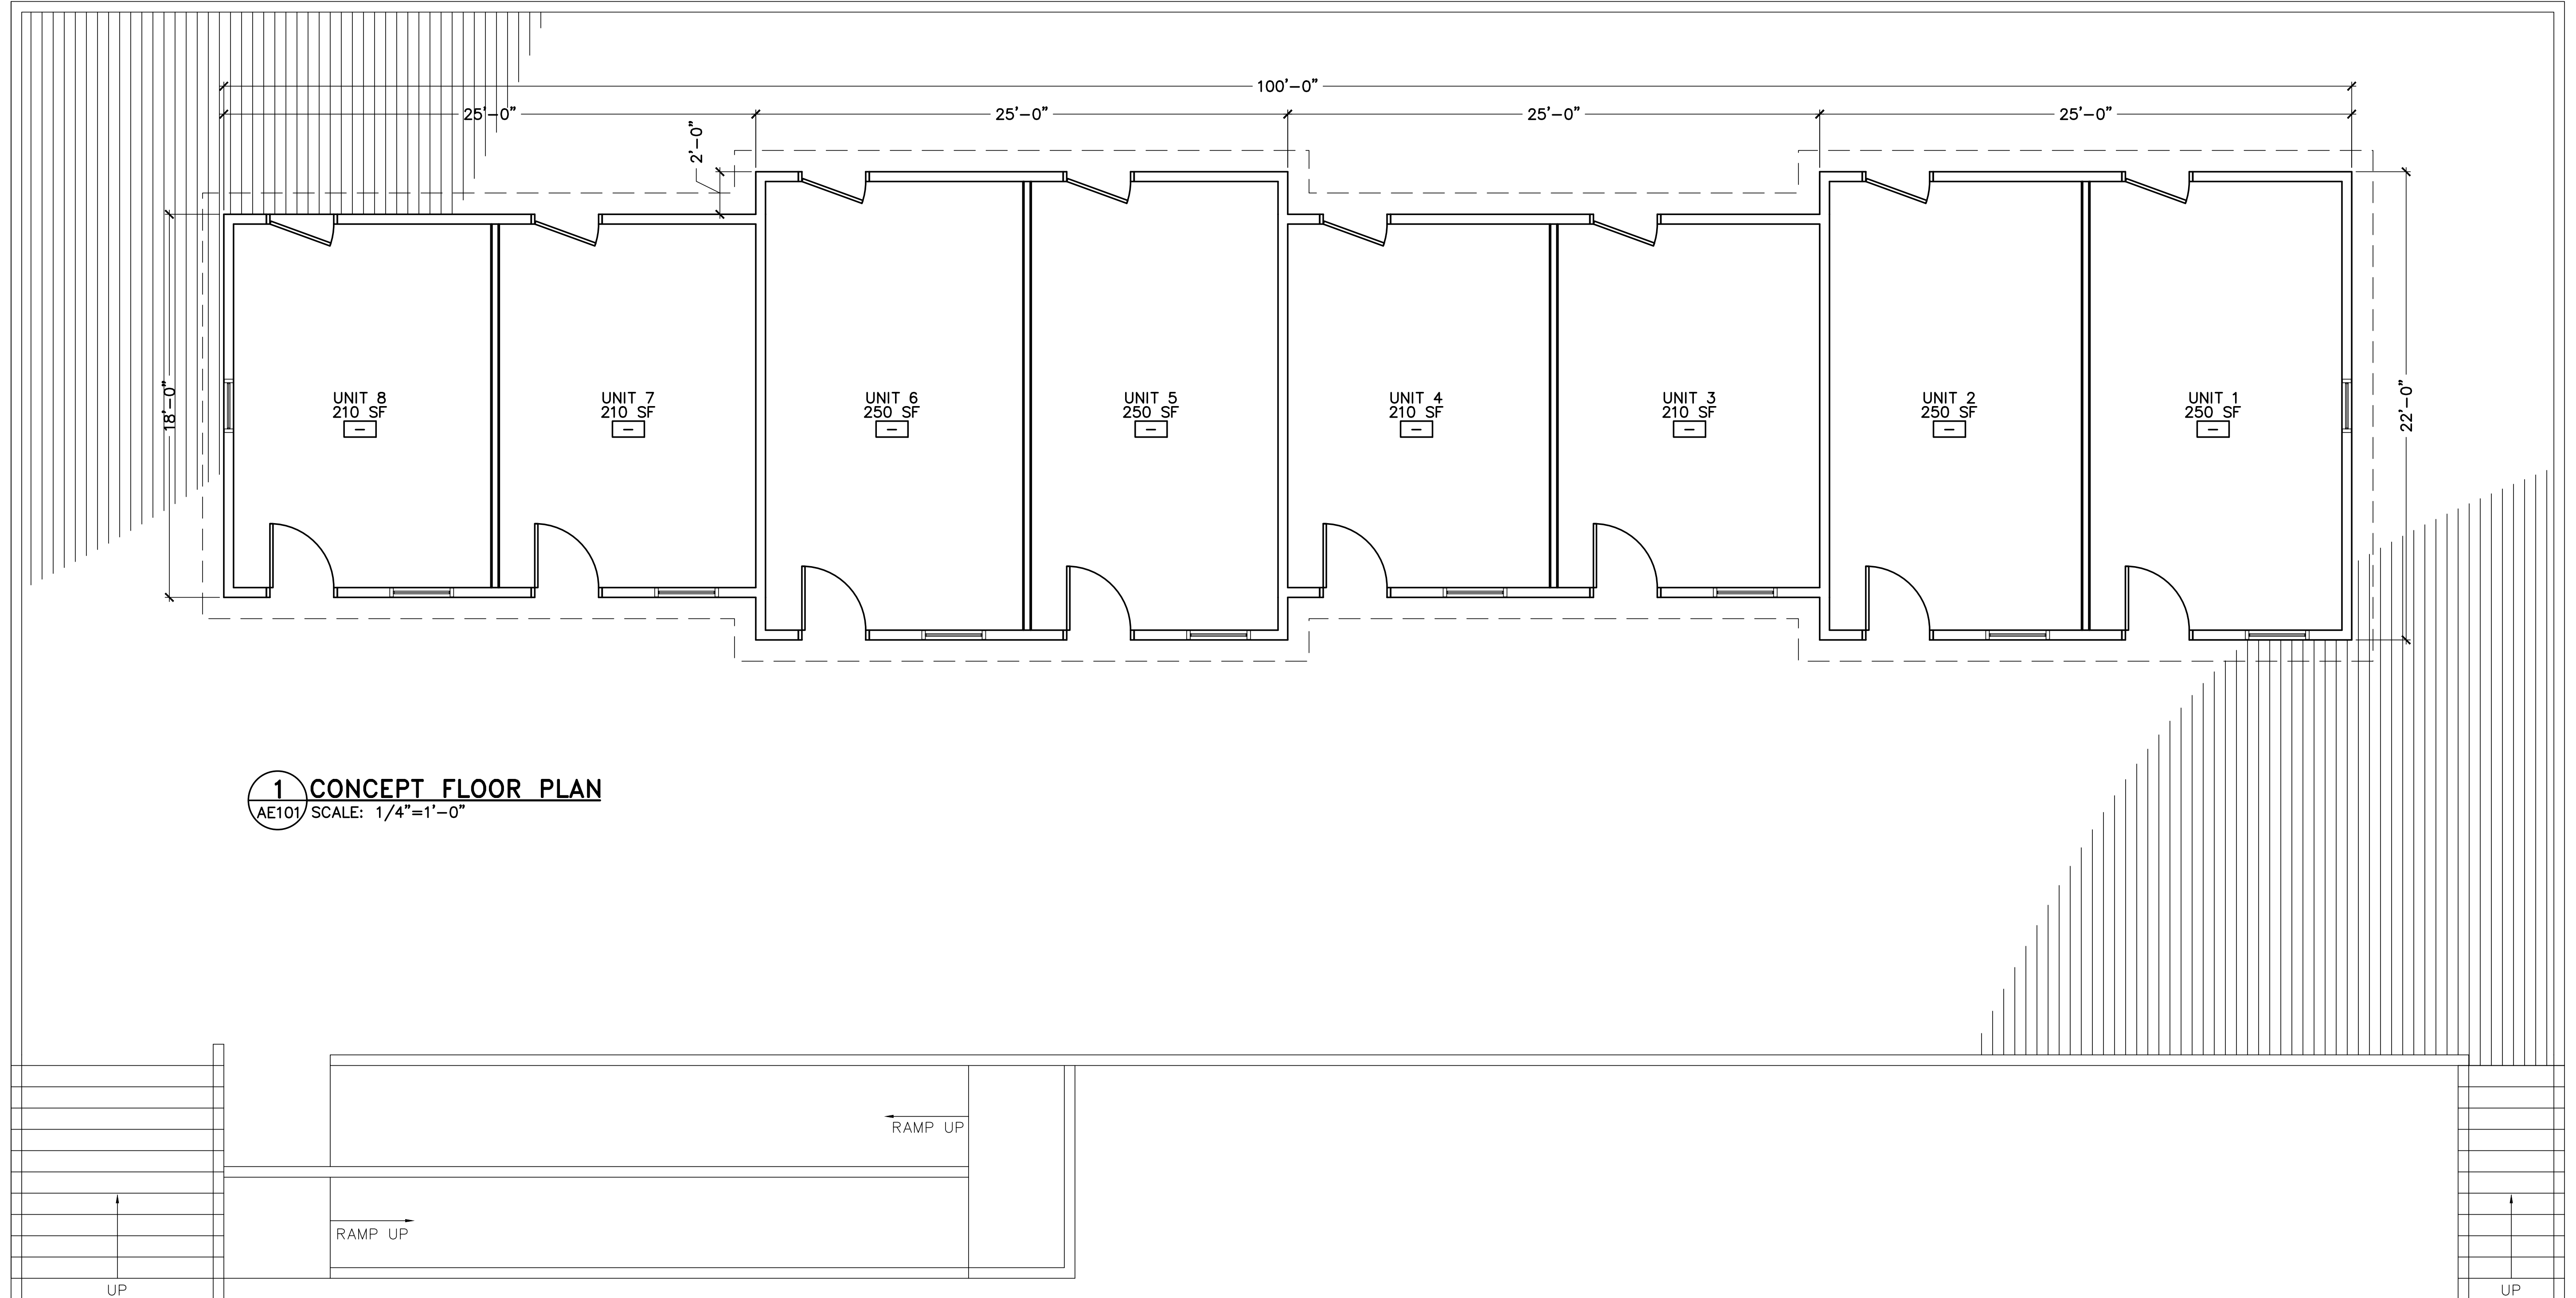

1 CONCEPT FLOOR PLAN
 AE101 SCALE: 1/4"=1'-0"

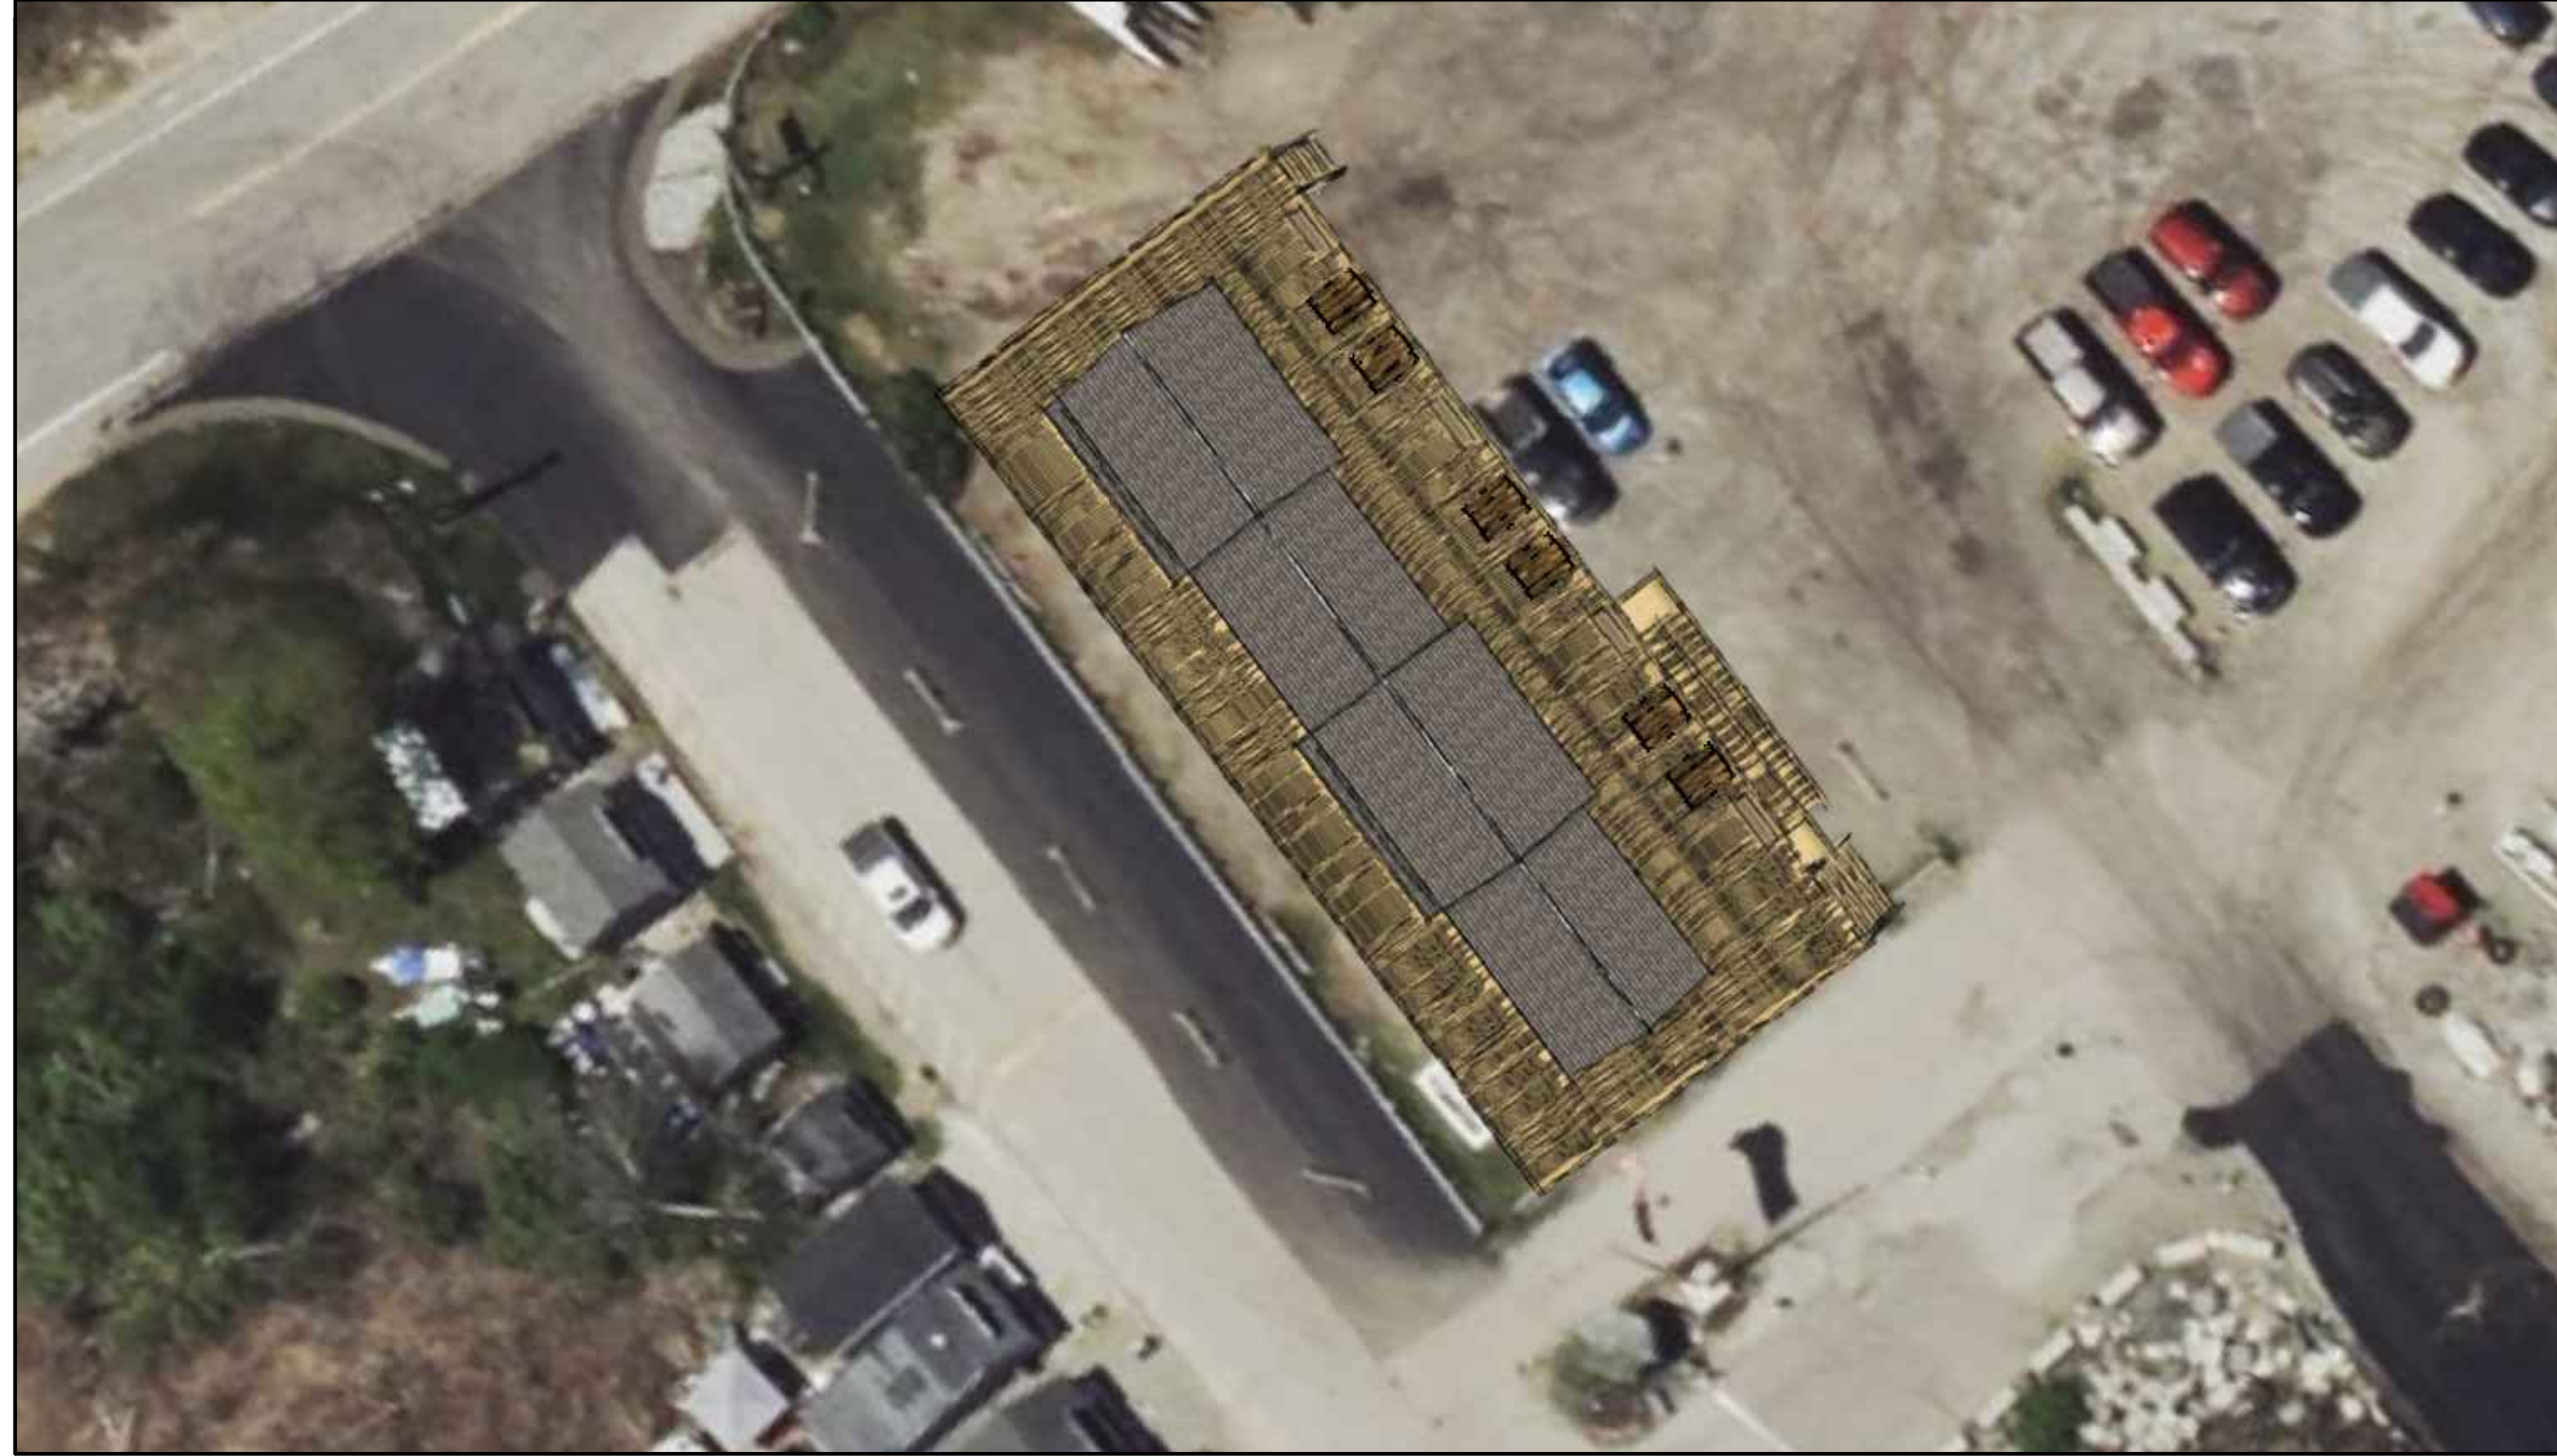

NOT FOR CONSTRUCTION

DESIGNED BY: XXX

 DRAWN BY: XXX

 CHECKED BY: XXX

 PROJECT: 22404.11

PEASE DEVELOPMENT AUTHORITY

DIVISION OF PORTS AND HARBORS

55 Market Street

 Portsmouth, NH

RYE HARBOR

DECK AND DOCK HOUSE

1870 Ocean Boulevard

 Rye, NH

3D VIEWS

SCALE: AS NOTED

DATE: 07-18-24

DWG.: **AE201**

SHEET: OF .



Project Schedule for
Pease Development Authority - Division of Ports and Harbors
Rye Harbor Platform
 File Version: Fri 6/28/24

ID	Task Name	Duration	Start	Finish	Timeline																		
					Jun	Qtr 3, 2024		Aug	Sep	Qtr 4, 2024		Nov	Dec	Qtr 1, 2025									
1	Schematic Submission	0 days	Fri 7/19/24	Fri 7/19/24		7/19																	
2	Port Committee Meeting	0 days	Mon 7/22/24	Mon 7/22/24		7/22																	
3	Pre-Final Design Submission	40 days	Mon 7/22/24	Fri 8/30/24																			
4	PDA to Request Legal Review of EJCDC specs	7 days	Sat 8/31/24	Fri 9/6/24																			
5	Final Submission	25 days	Sat 9/7/24	Tue 10/1/24																			
6	PDA Review	14 days	Wed 10/2/24	Tue 10/15/24																			
7	Advertise Contract Documents for Bidding Public	1 day	Wed 10/16/24	Wed 10/16/24																			
8	Bids Due	21 days	Thu 10/17/24	Wed 11/6/24																			
9	Bid Summary AME Recommendation to DPH	2 days	Thu 11/7/24	Fri 11/8/24																			
10	PDA Board Meeting	0 days	Thu 11/14/24	Thu 11/14/24																			
11	Contract Award	19 days	Thu 11/14/24	Mon 12/2/24																			

